



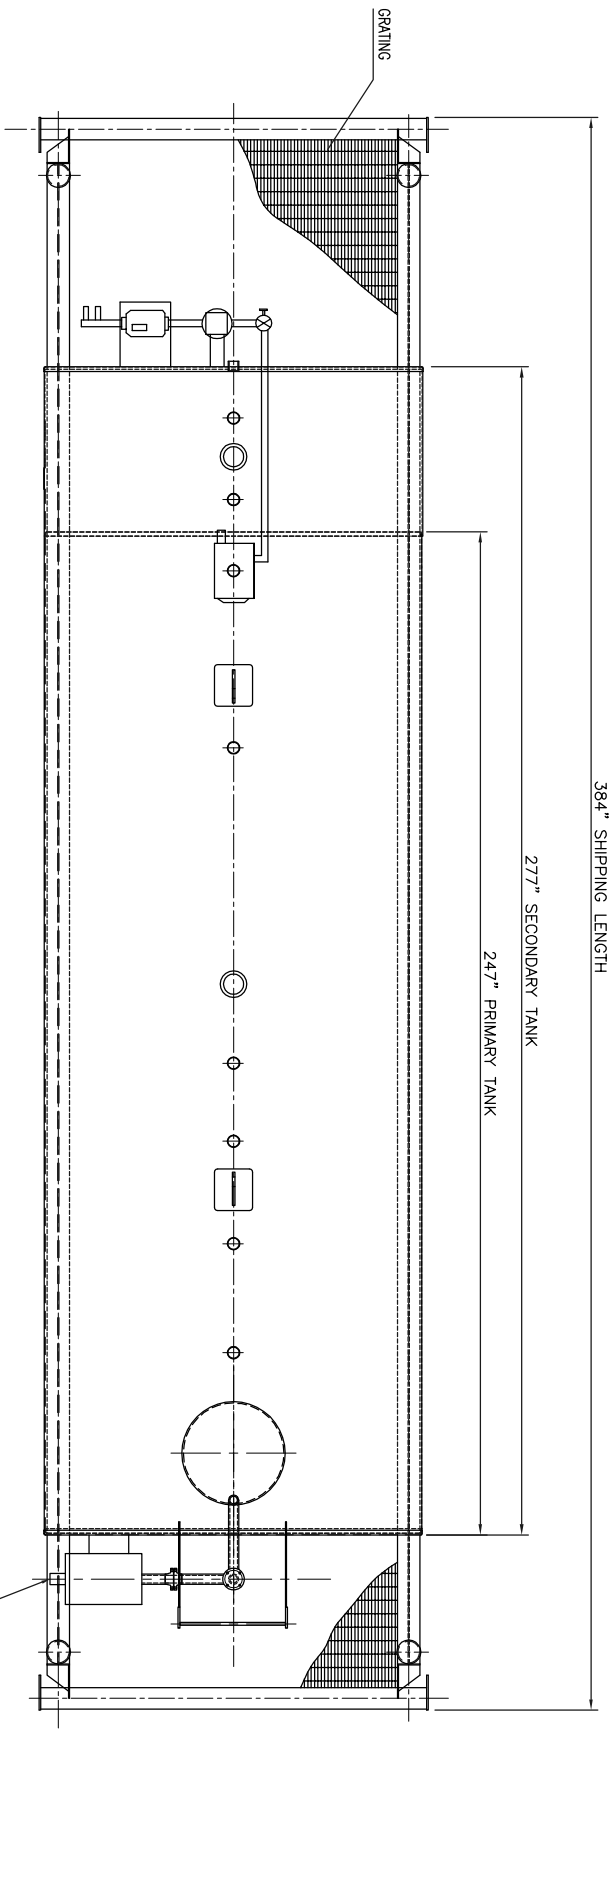

TOP VIEW

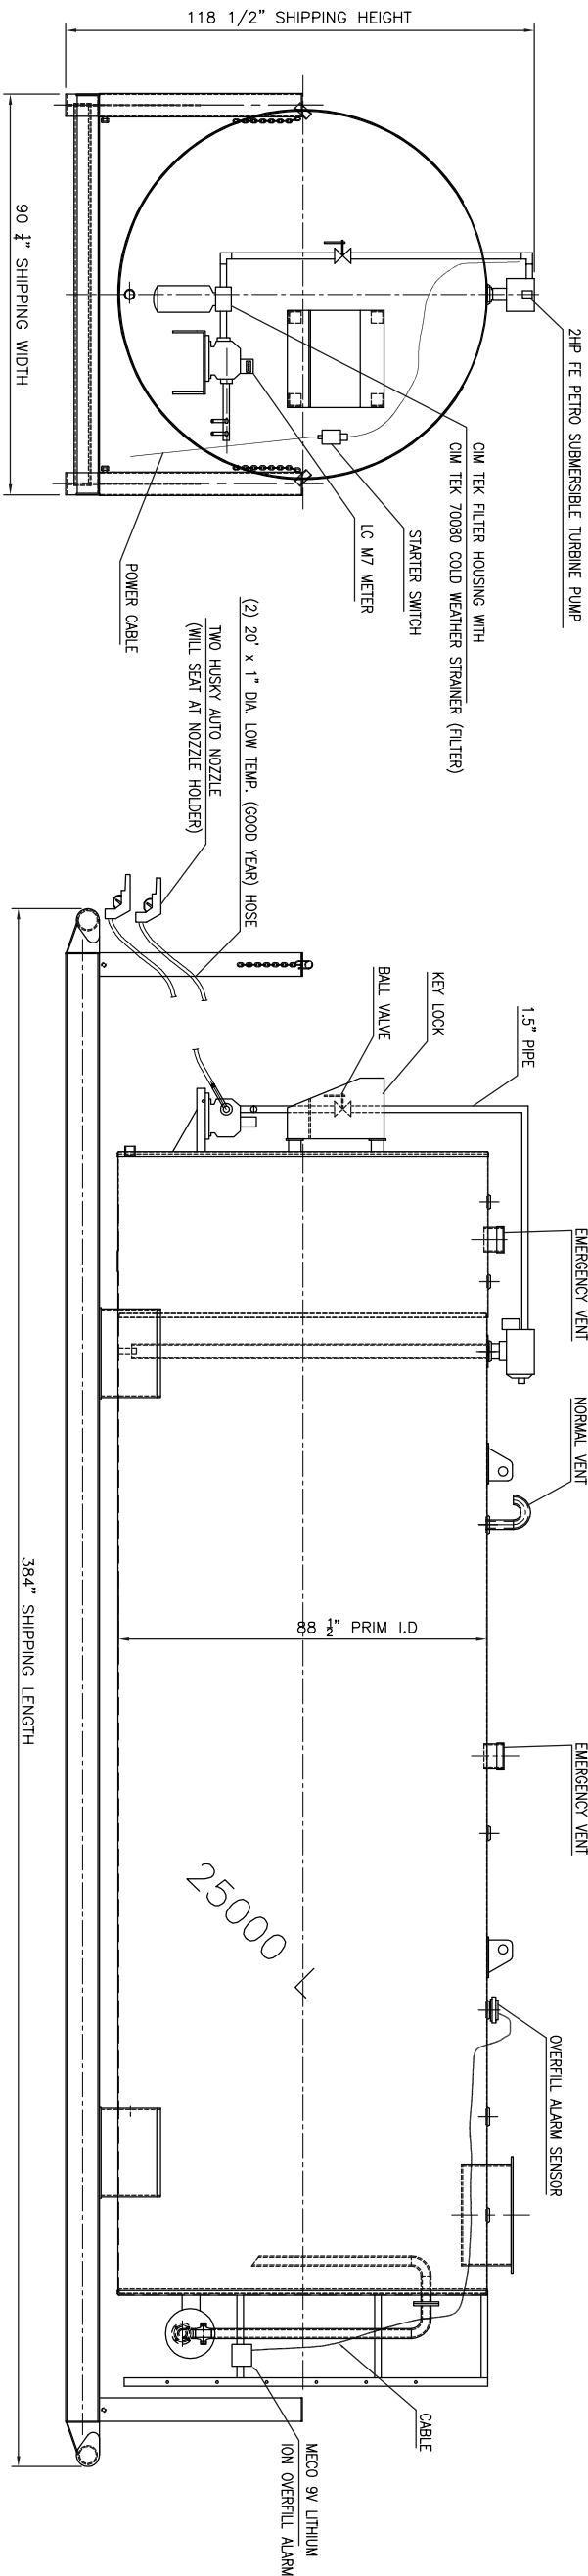

SIDE ELEVATION

END VIEW

0	ISSUE FOR APPROVAL	DEC. 5, 08	AP	TD
REV.	DESCRIPTION	DATE	DRAWN	APPRD.

☐ QUOTE	☐ CONSTRUCTION	☐ INFORMATION	DATE:
--------------------------------	---------------------------------------	--------------------------------------	-------

TANKS DIRECT	11735, 231 STREET EDMONTON, AB T5S 2C5
--------------	---



ULC S601/S653

GENERAL ARRANGEMENT

25000 LTRS

W.O. NO.	NO. OFT	DRAWING NO.	REV.
TD-0001	ONE	25000-LTRS-KEY	R0

SCALE: NTS FILE NAME : 25000-LTRS-KEY