
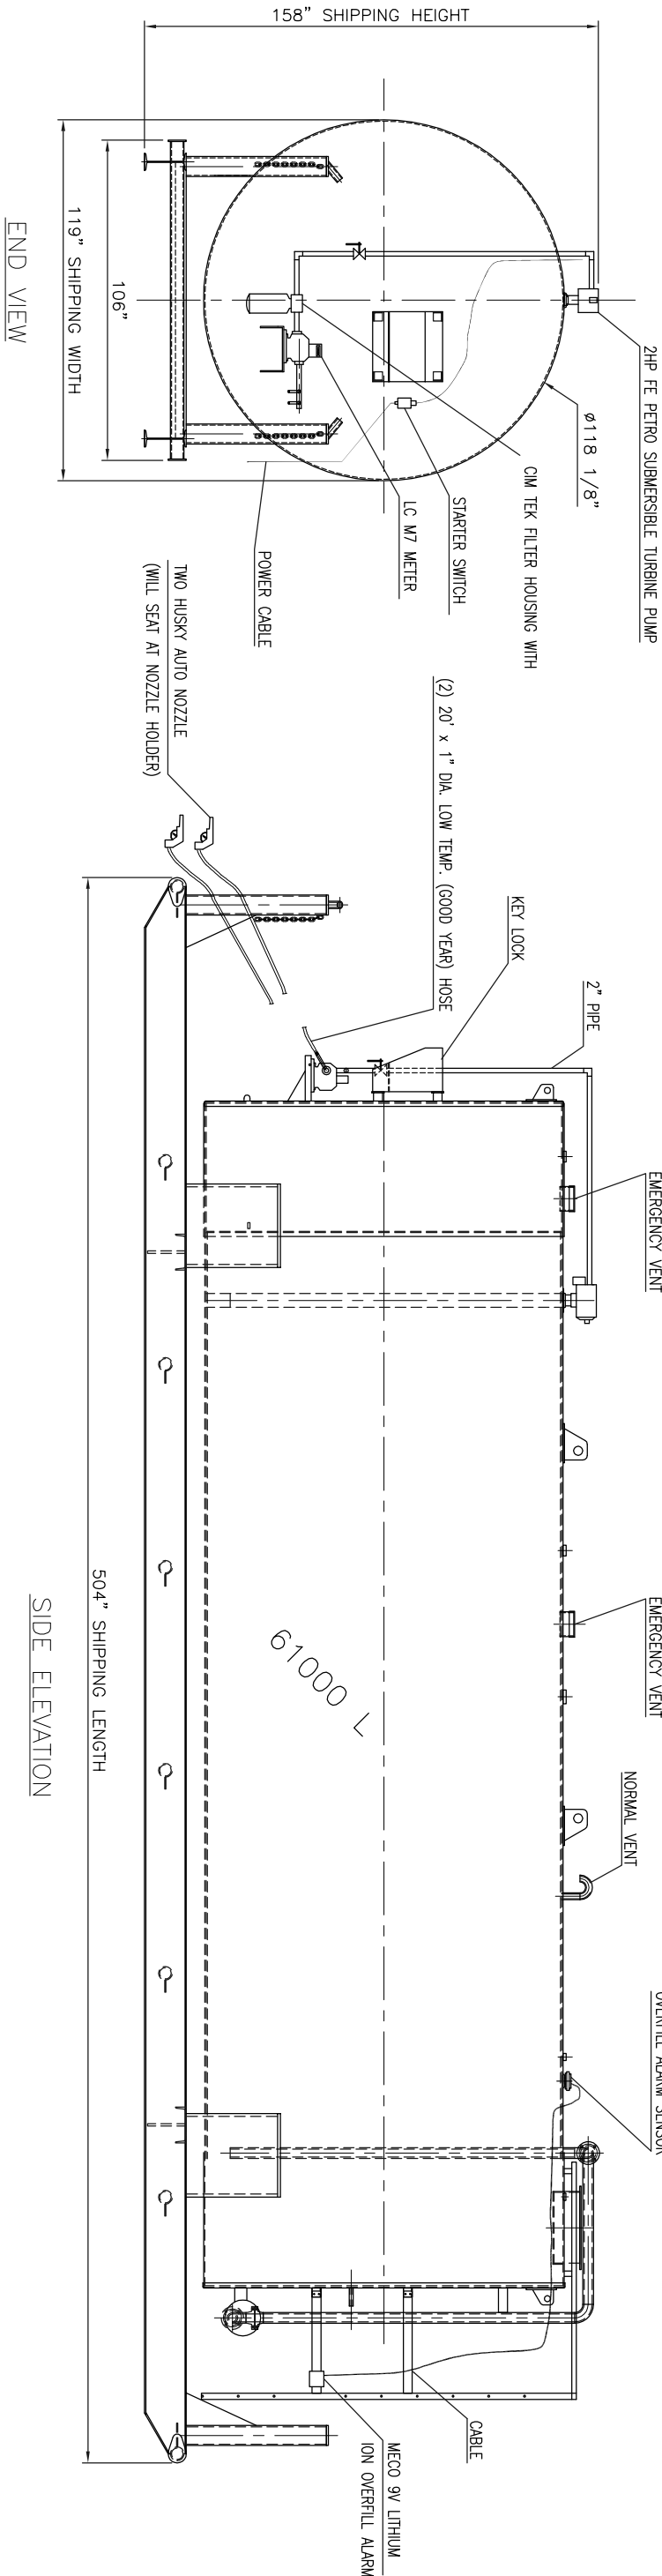


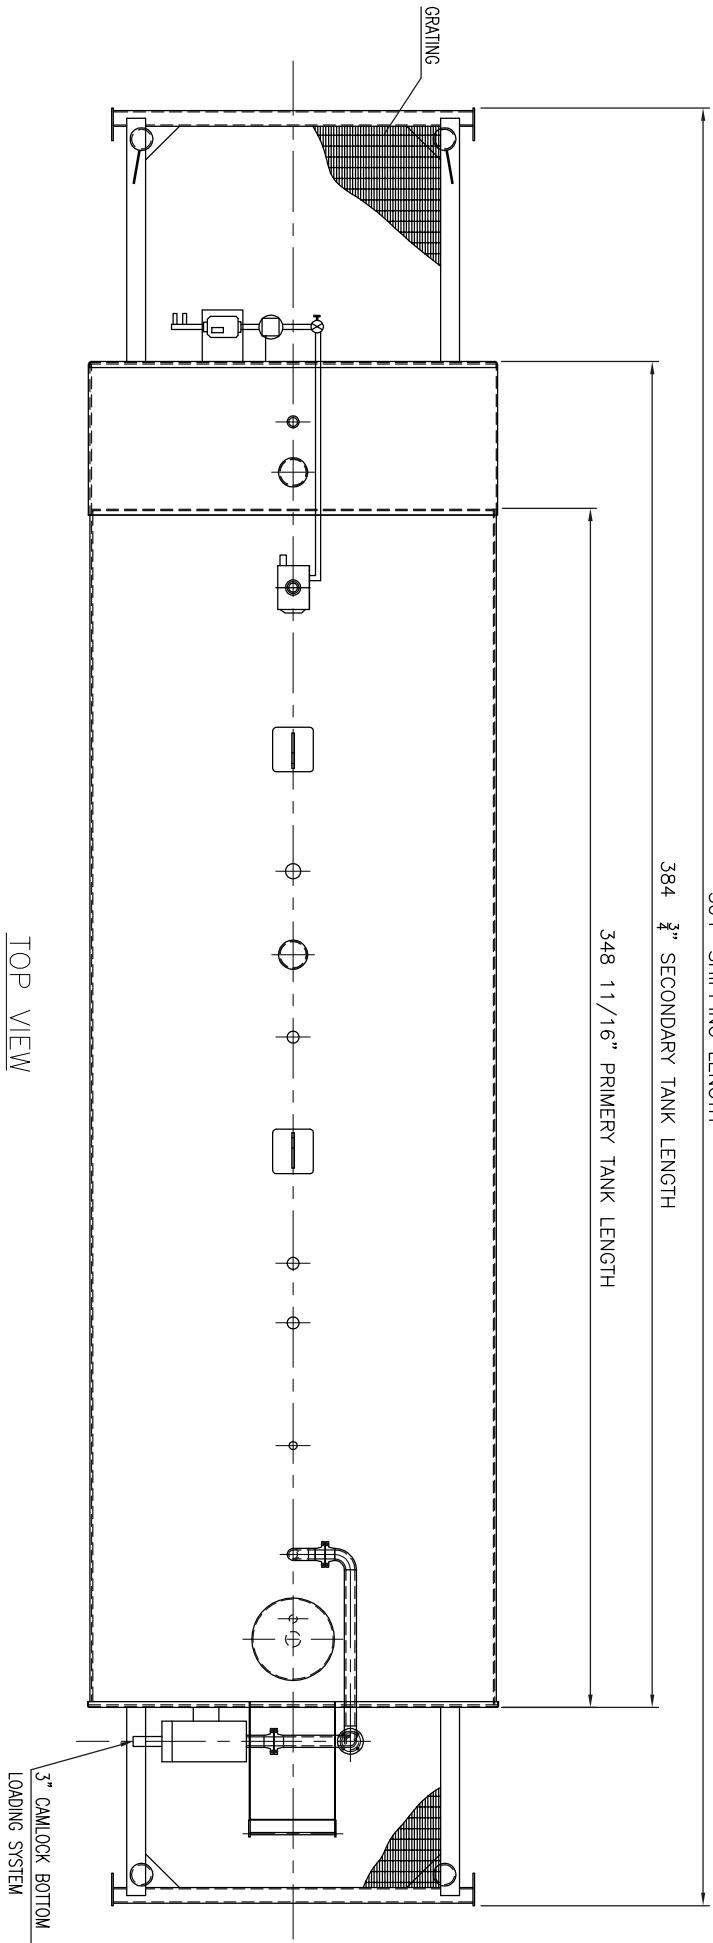

0	ISSUE FOR APPROVAL	DEC. 5, 08	AP	TD
REV.	DESCRIPTION	DATE	DRAWN	APPRD.
☐ QUOTE		☐ CONSTRUCTION		☐ INFORMATION
TANKS DIRECT		11735, 231 STREET		DATE:
		EDMONTON, AB T5S 2C5		

		ULC S601/S653	
GENERAL ARRANGEMENT		61,000 LTRS	
W.O. NO.	NO. OF	DRAWN NO.	REV.
TD-001	ONE	61000-LTRS-KEY	R0

SCALE: N.T.S FILE NAME : 61000-LTRS-KEY